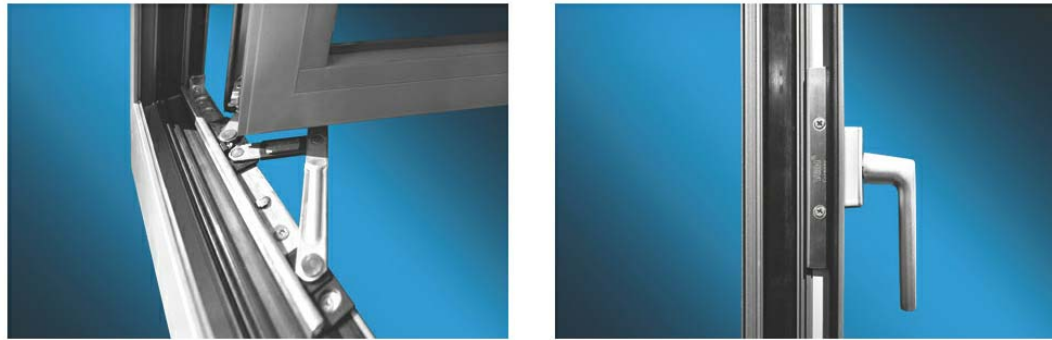
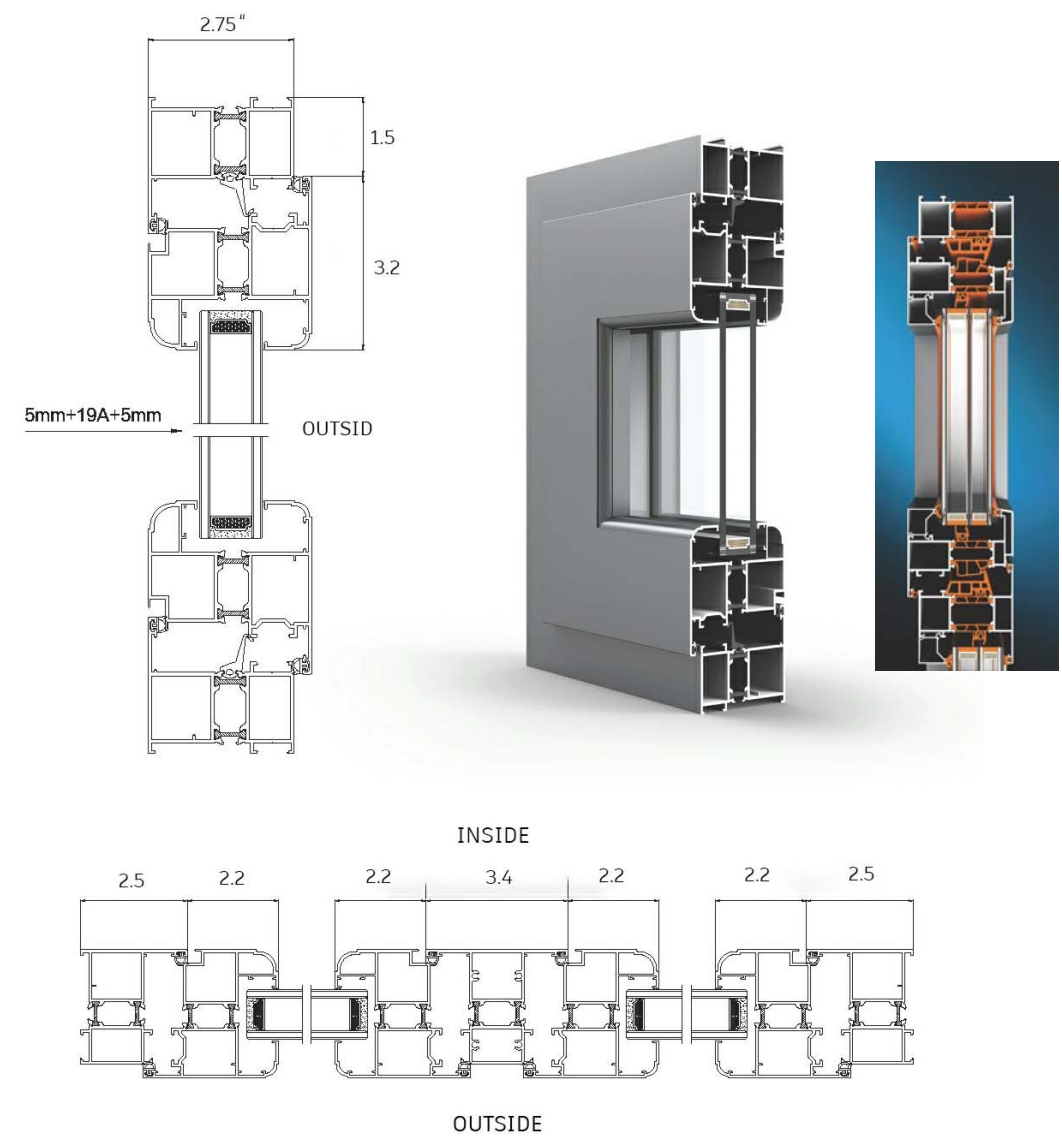
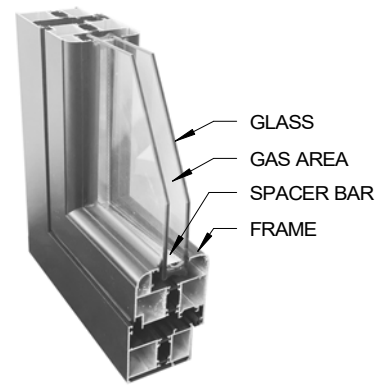
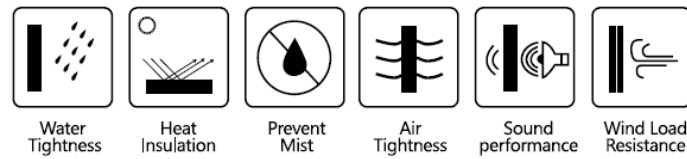


HARDWARE



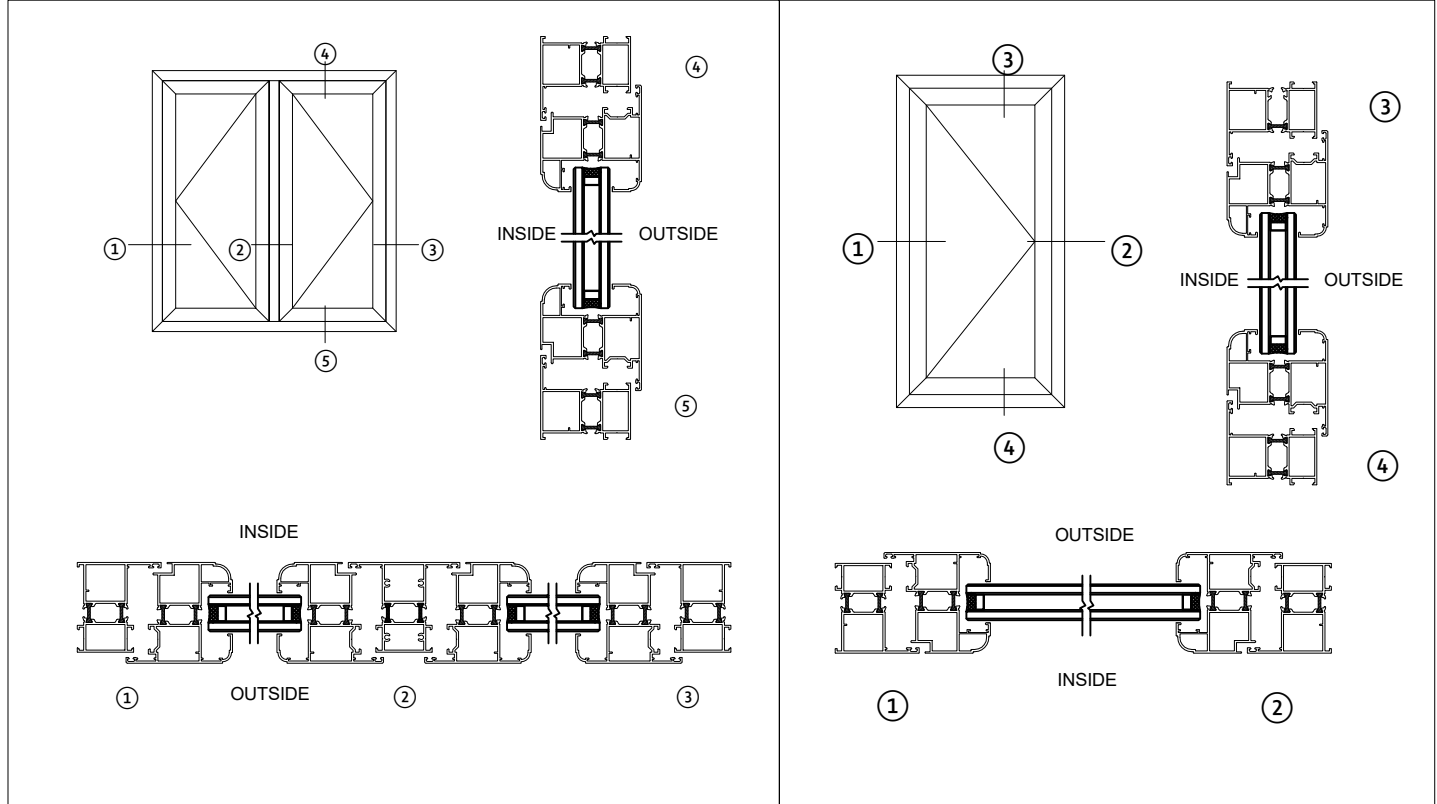
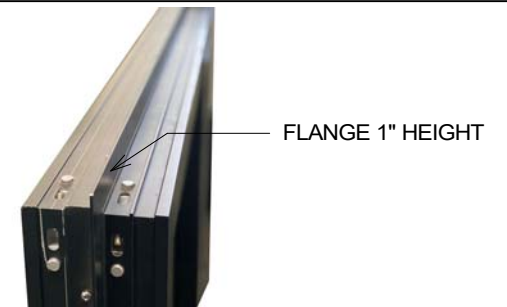

GLASS DETAILS

- DOUBLE TEMPERED GLASS
- EACH PANE 5MM GLASS
- E GLASS 100% BLOCK UV
- FILLED WITH ARGON GAS
- 5MM+20A+5MM DOUBLE TEMPERED INSULATING GLASS



NOTE:

- 1- ALL TEZA WINDOW SERIES ARE INCLUDED FLANGES. THE FLANGES IS 1" HEIGHT AND INSTALLED WITH SCREW IN MIDDLE OF WINDOW FRAME.
- 2- FOR ROUGH OPENING SIZE ALLOW A MINIMUM 1/4" GAP BETWEEN THE WINDOW AND ROUGH OPENING.

TEZA DOORS
 20115 NORDHOFF ST
 CHATSWORTH, CA 91311
 WWW.TEZADOORS.COM
 CALL: (818) 818-6001

PROJECT

DOOR TYPE

TEZA CASEMENT WINDOWS SPECIFICATIONS

- Notes**
1. All dimensions are in feet & inches.
 2. All dimensions are to be checked on site.
 3. Any discrepancy between the architectural drawing and other drawings relevant for construction should be notified before commencement.